


We will hereby reserve the right to make any technical alterations or improvements, in order to ensure the best possible form and quality of construction and technical solution. We also reserve the sole right to these technical solutions and their construction, these may not be in any way copied or applied for other uses without our written approval and consent.

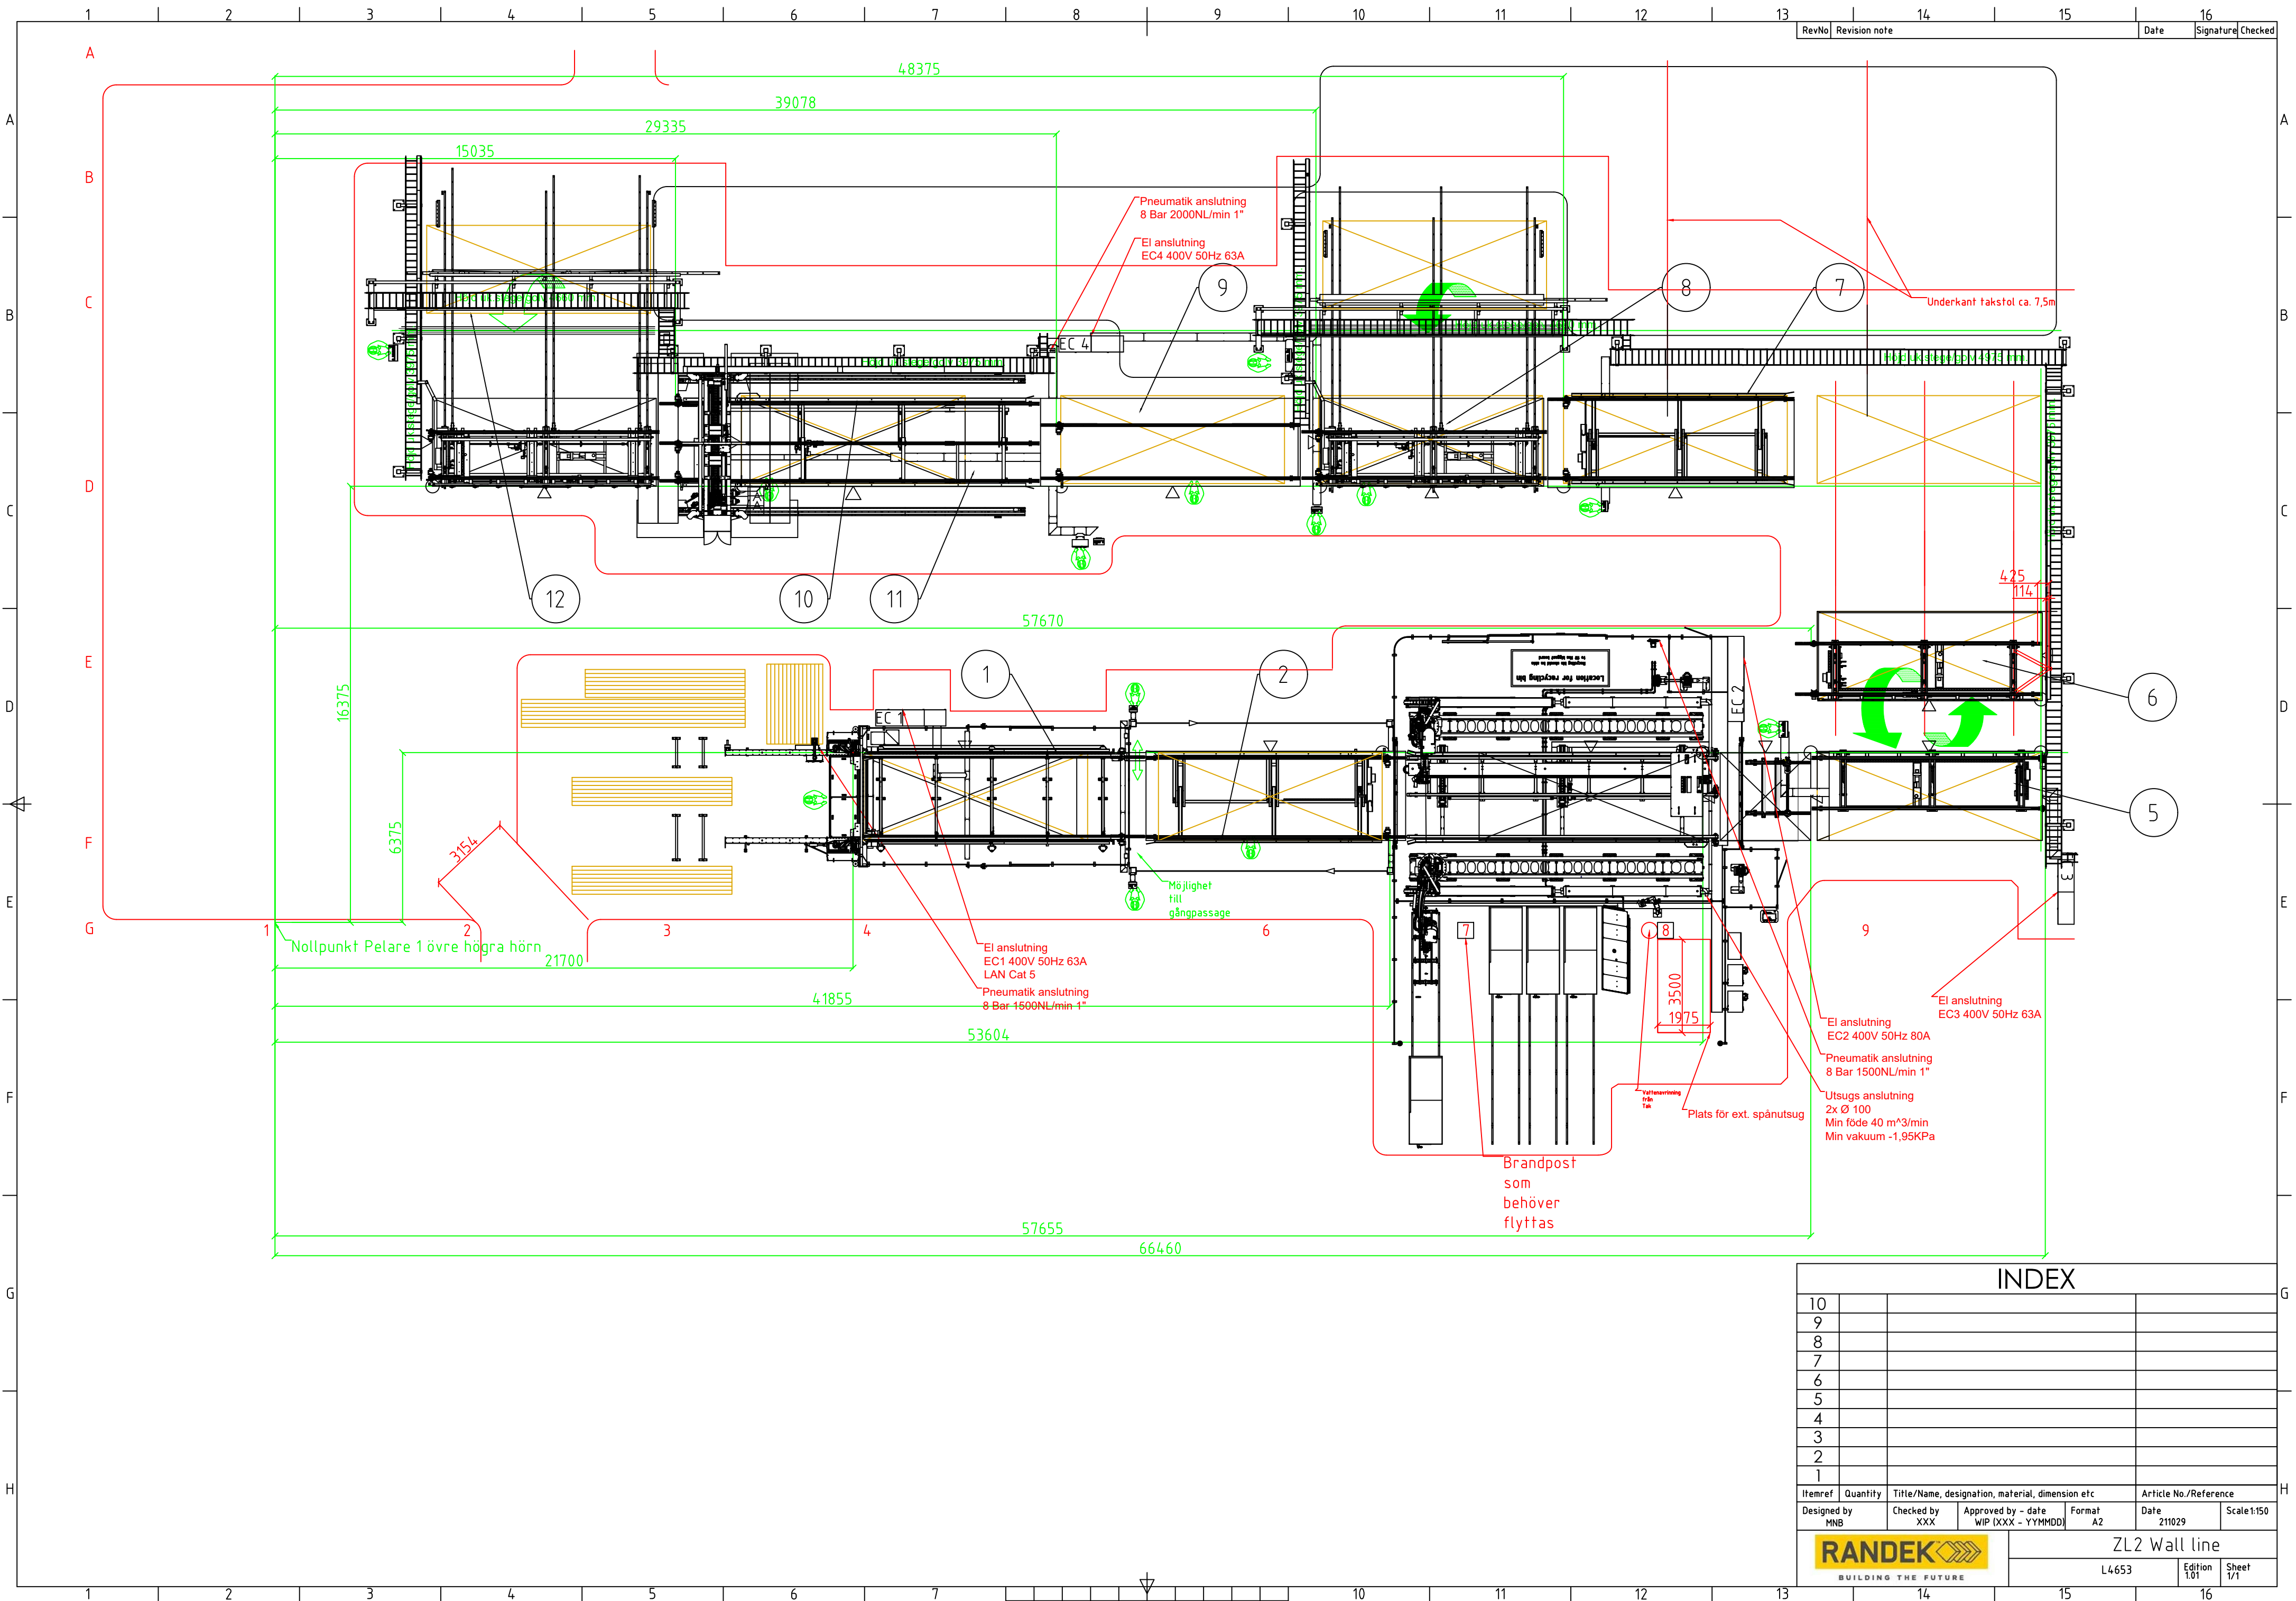

INDEX					
10					
9					
8					
7					
6					
5					
4					
3					
2					
1					
Itemref	Quantity	Title/Name, designation, material, dimension etc			Article No./Reference
Designed by MNB	Checked by XXX	Approved by - date WIP (XXX - YYYYMMDD)	Format A2	Date 211029	Scale 1:150
RANDEK BUILDING THE FUTURE				ZL2 Wall line	
L4653				Edition 101	Sheet 1/1